


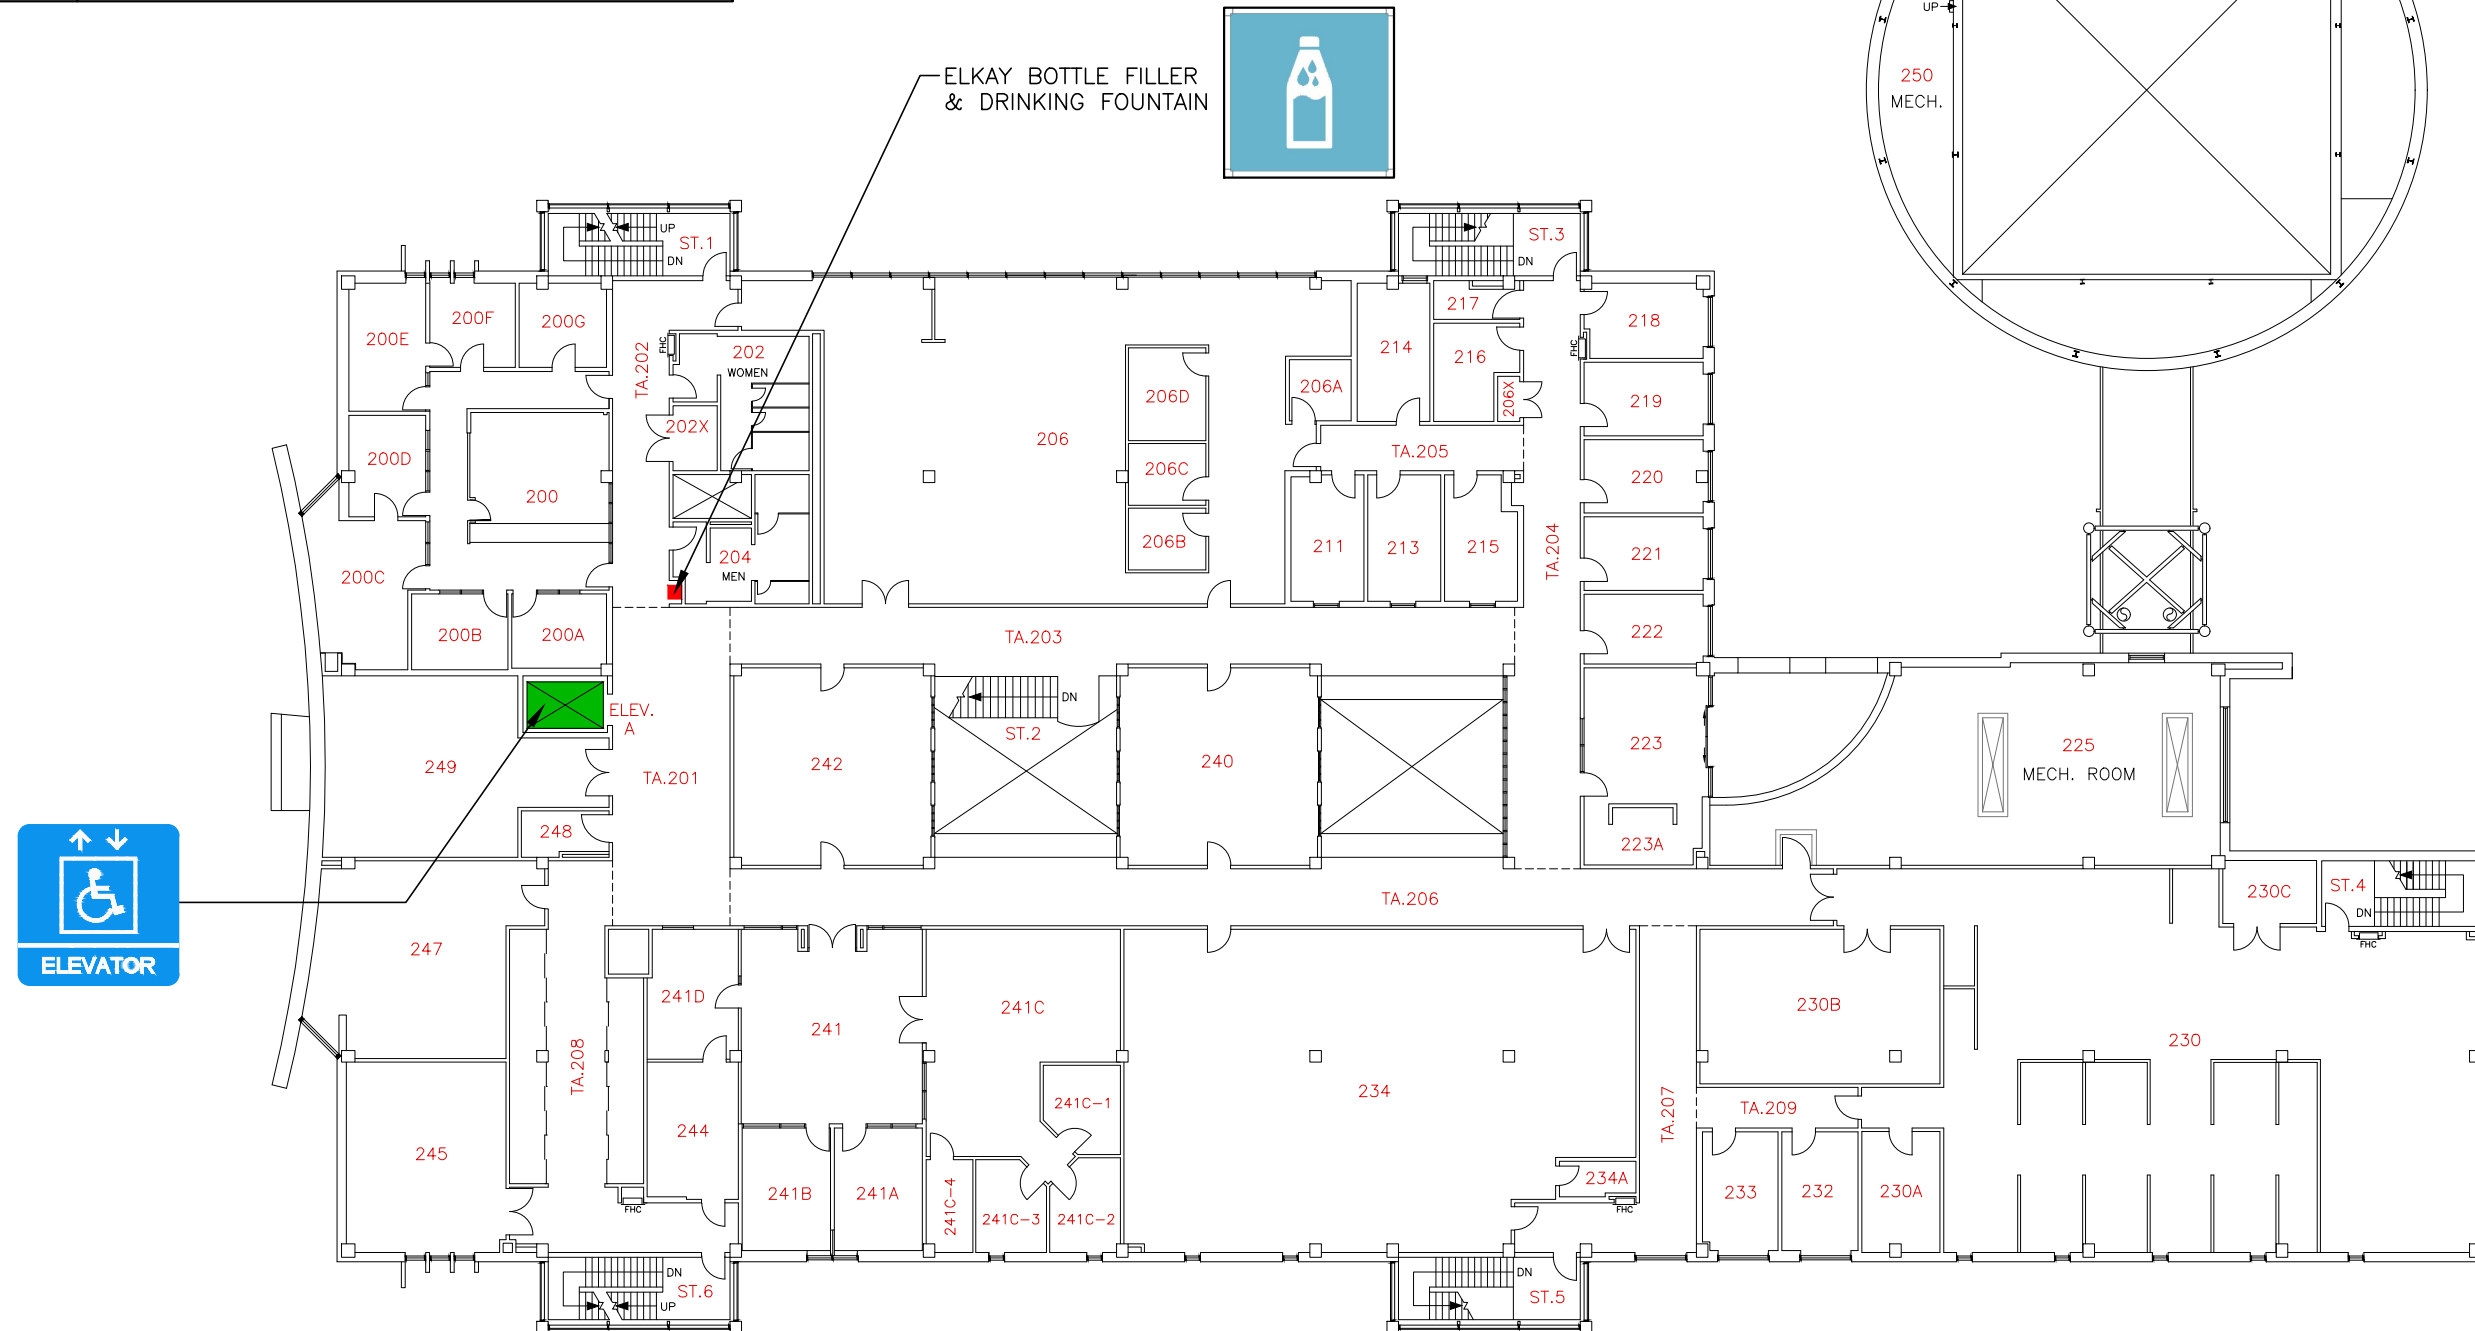


# LEGEND

SYMBOL	DESCRIPTIONS
	ELEVATOR
	WATER REFILL STATION
	SINK W/ FAUCET



## WATER REFILL STATIONS WESTERN FLOOR PLAN LEVEL 2 / SECOND FLOOR / VISUAL ARTS CENTRE

**FACILITIES MANAGEMENT**  
SUPPORT SERVICES BUILDING  
Level 2 Lower building Rm.2350  
1393 WESTERN ROAD N6G-1G9

UPDATE  
09/15/2023  
DRAWN  
IBPM

